
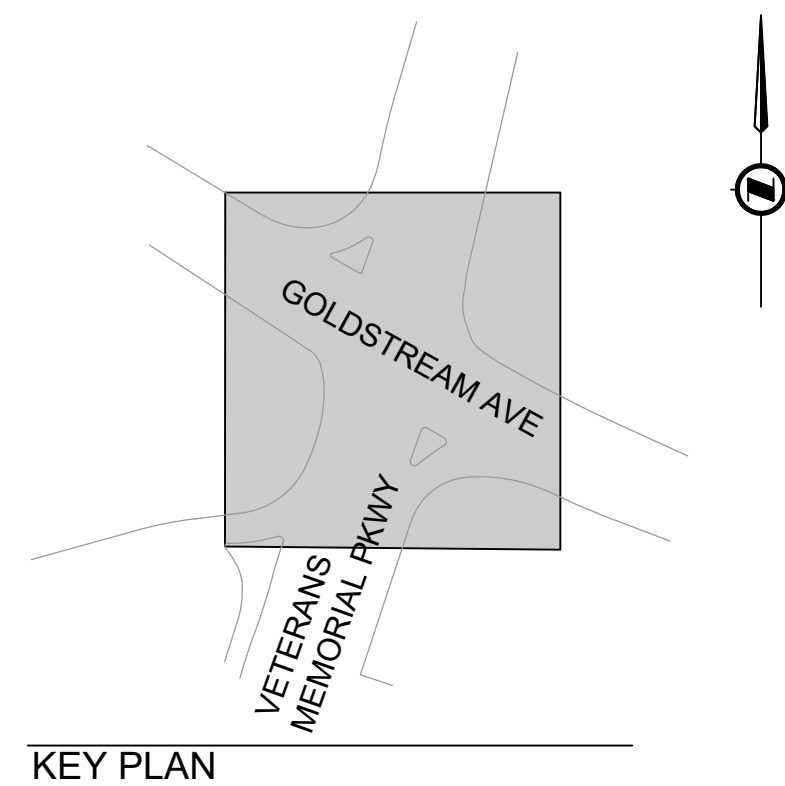


File C:\ADSK\ACCD\BOL\33690_CLN_VMP_Intersections\Tmproj\Project Files\20_Drafting\202_Productions\33690_SH_CIVIL_GOLDSTREAM_COMMENTS_REMOVED.dwg

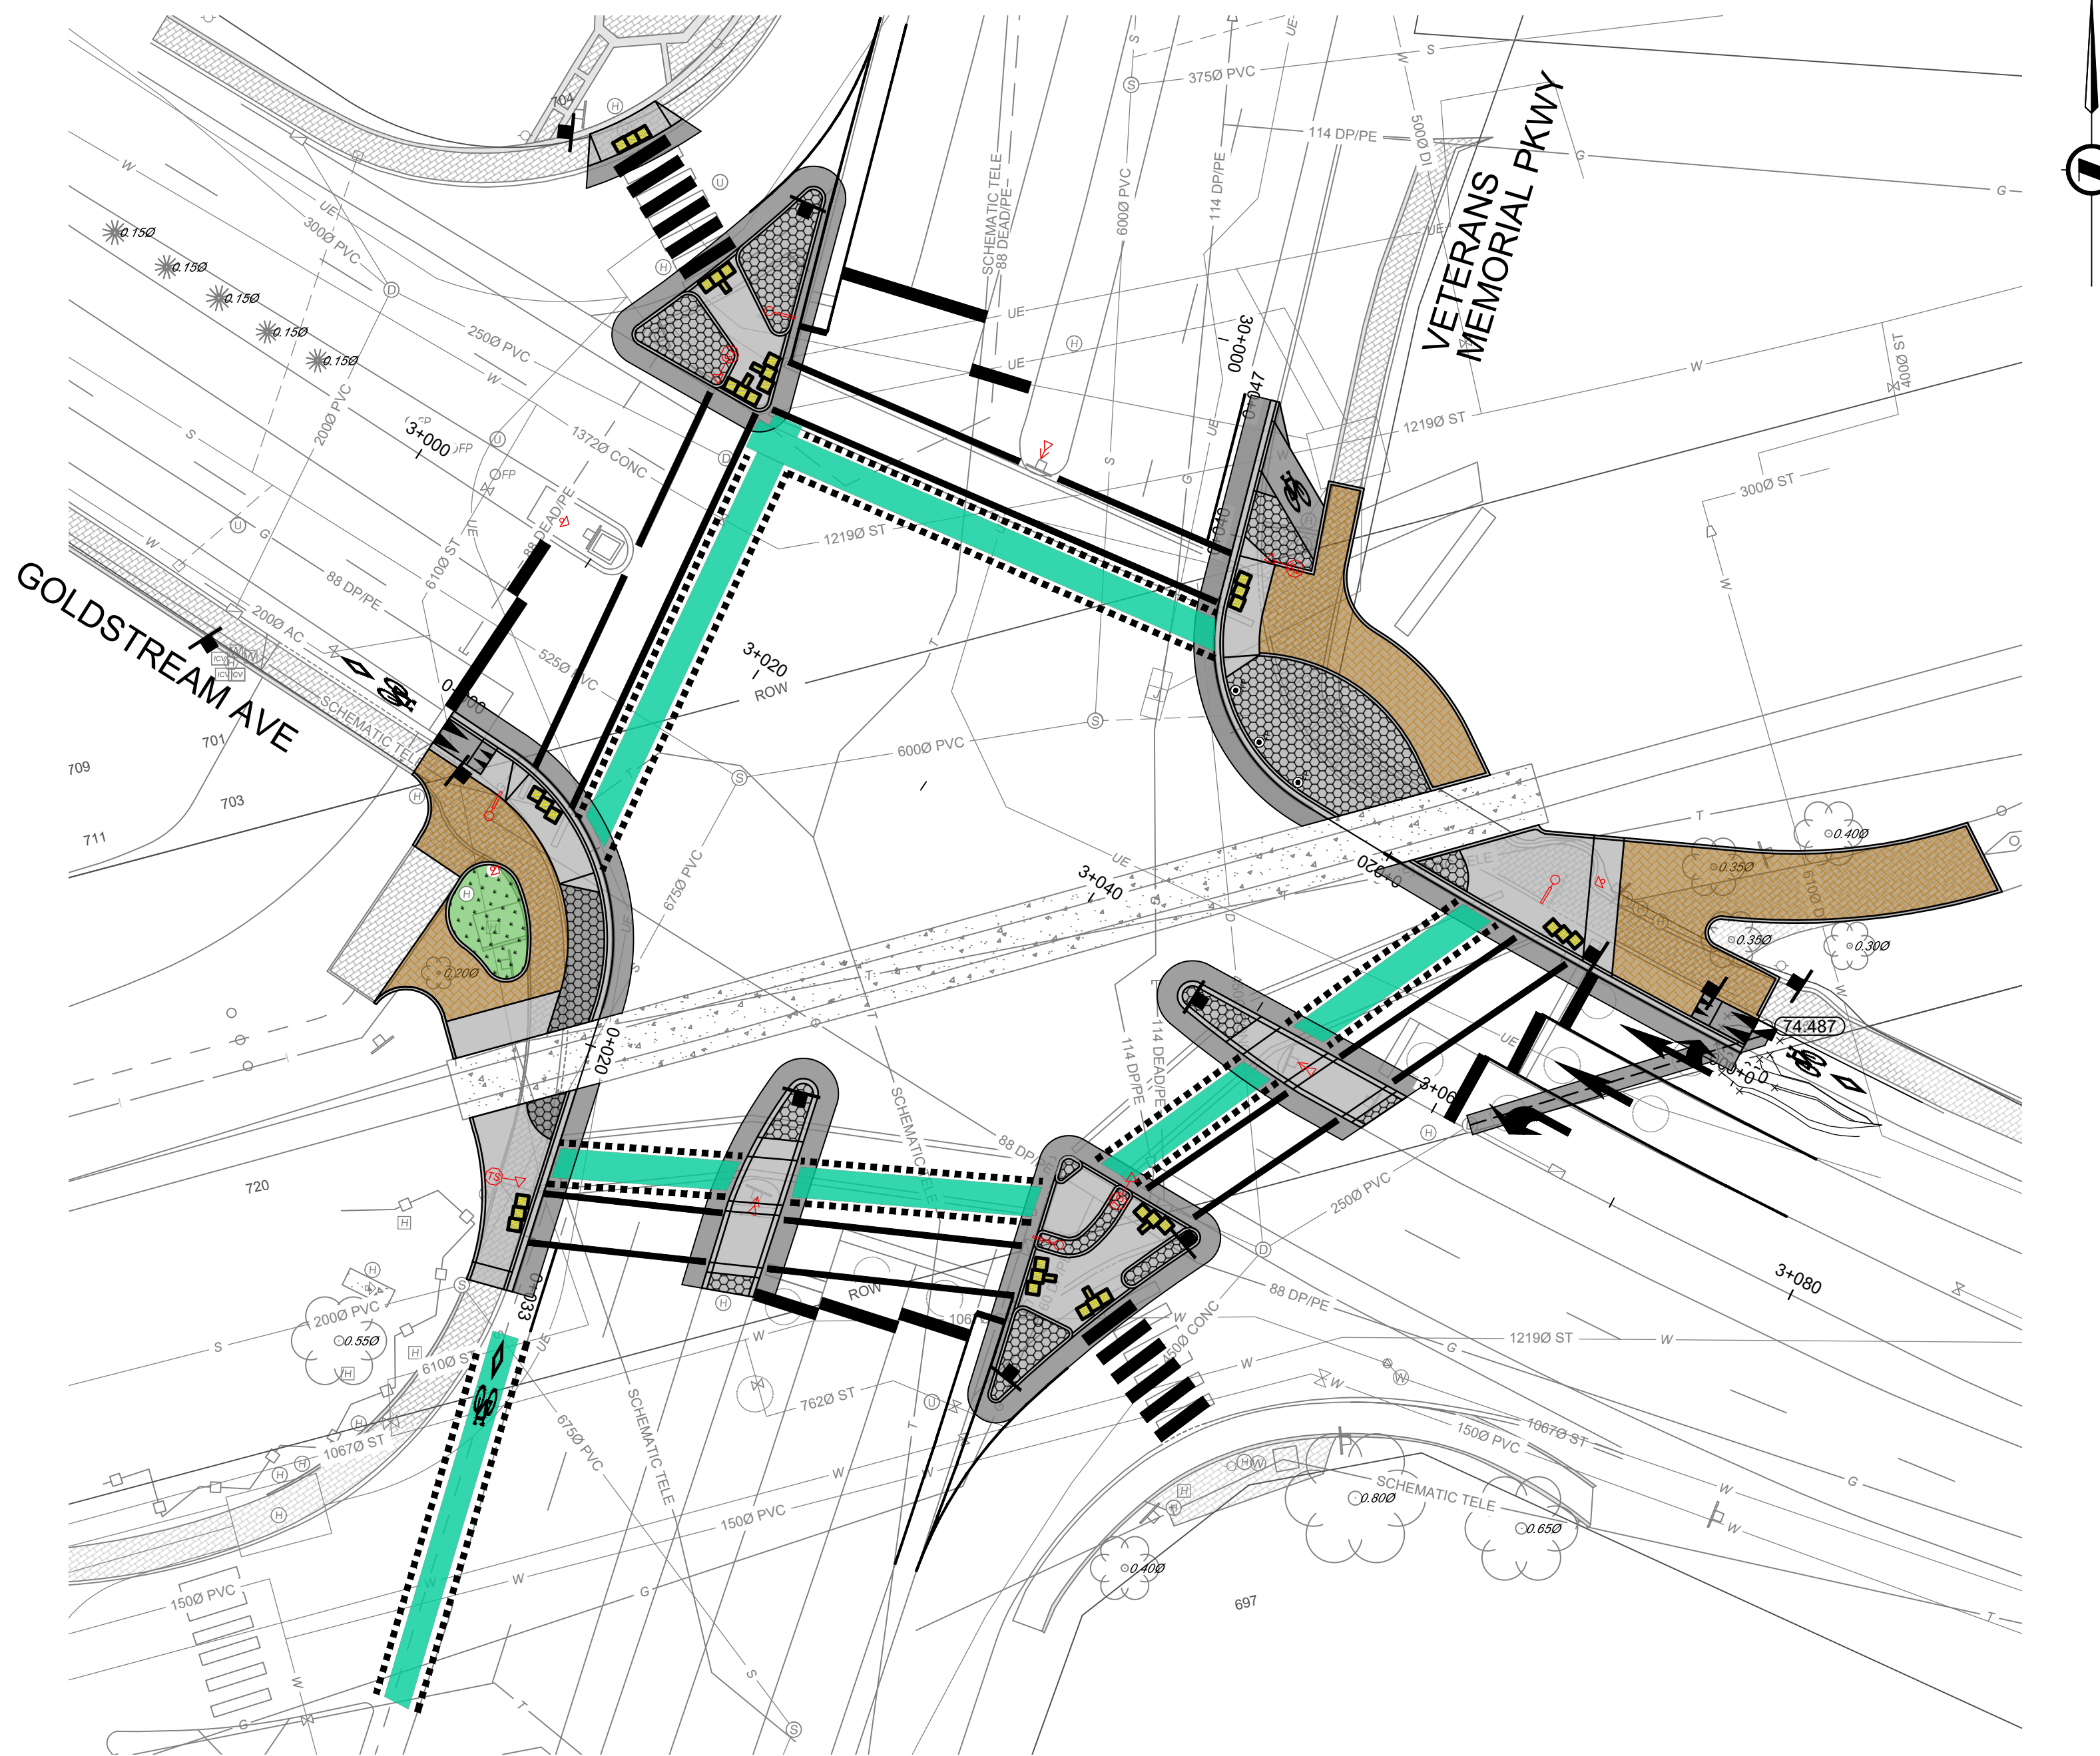


CIVIL LEGEND

	PROPOSED CONCRETE SIDEWALK		50mm STAMPED ASPHALT
	FULL DEPTH ASPHALT RESTORATION 100mm (2 lifts)		BRICK PAVERS (TO MATCH EXISTING)
	METHYL METHACRYLATE CONFLICT PAINT		SIGN INSTALLATION
			SIGN RELOCATION

CIVIL NOTES

- ADJUST EXISTING CASTINGS TO MATCH PROPOSED GRADE.

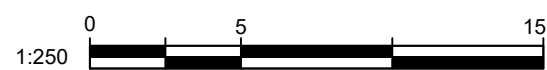

PLOT DATE: June 12, 2025

REV NO.	REVISION DESCRIPTION	DATE	DRAWN	APPR'D
0	ISSUED FOR DISCUSSION	2025/06/12	LG/KJ	IM

Langford
where it all happens.

CIVIL AND PAVEMENT MARKINGS GOLDSTREAM AVE



1051 Vancouver St, Victoria, BC V8V 3K3
T: (250) 361-3230 F: (250) 361-3736

ISSUED FOR DISCUSSION

DESIGN NO.

SCALE	1:250	CREATION DATE	2023-10-26	DWG. NO.	4
DRAWN BY	LG/KJ	DESIGN BY	LG/KJ	OF	7
CHECKED BY	MTE	APPROVED BY	IM	REV.	0

33690